


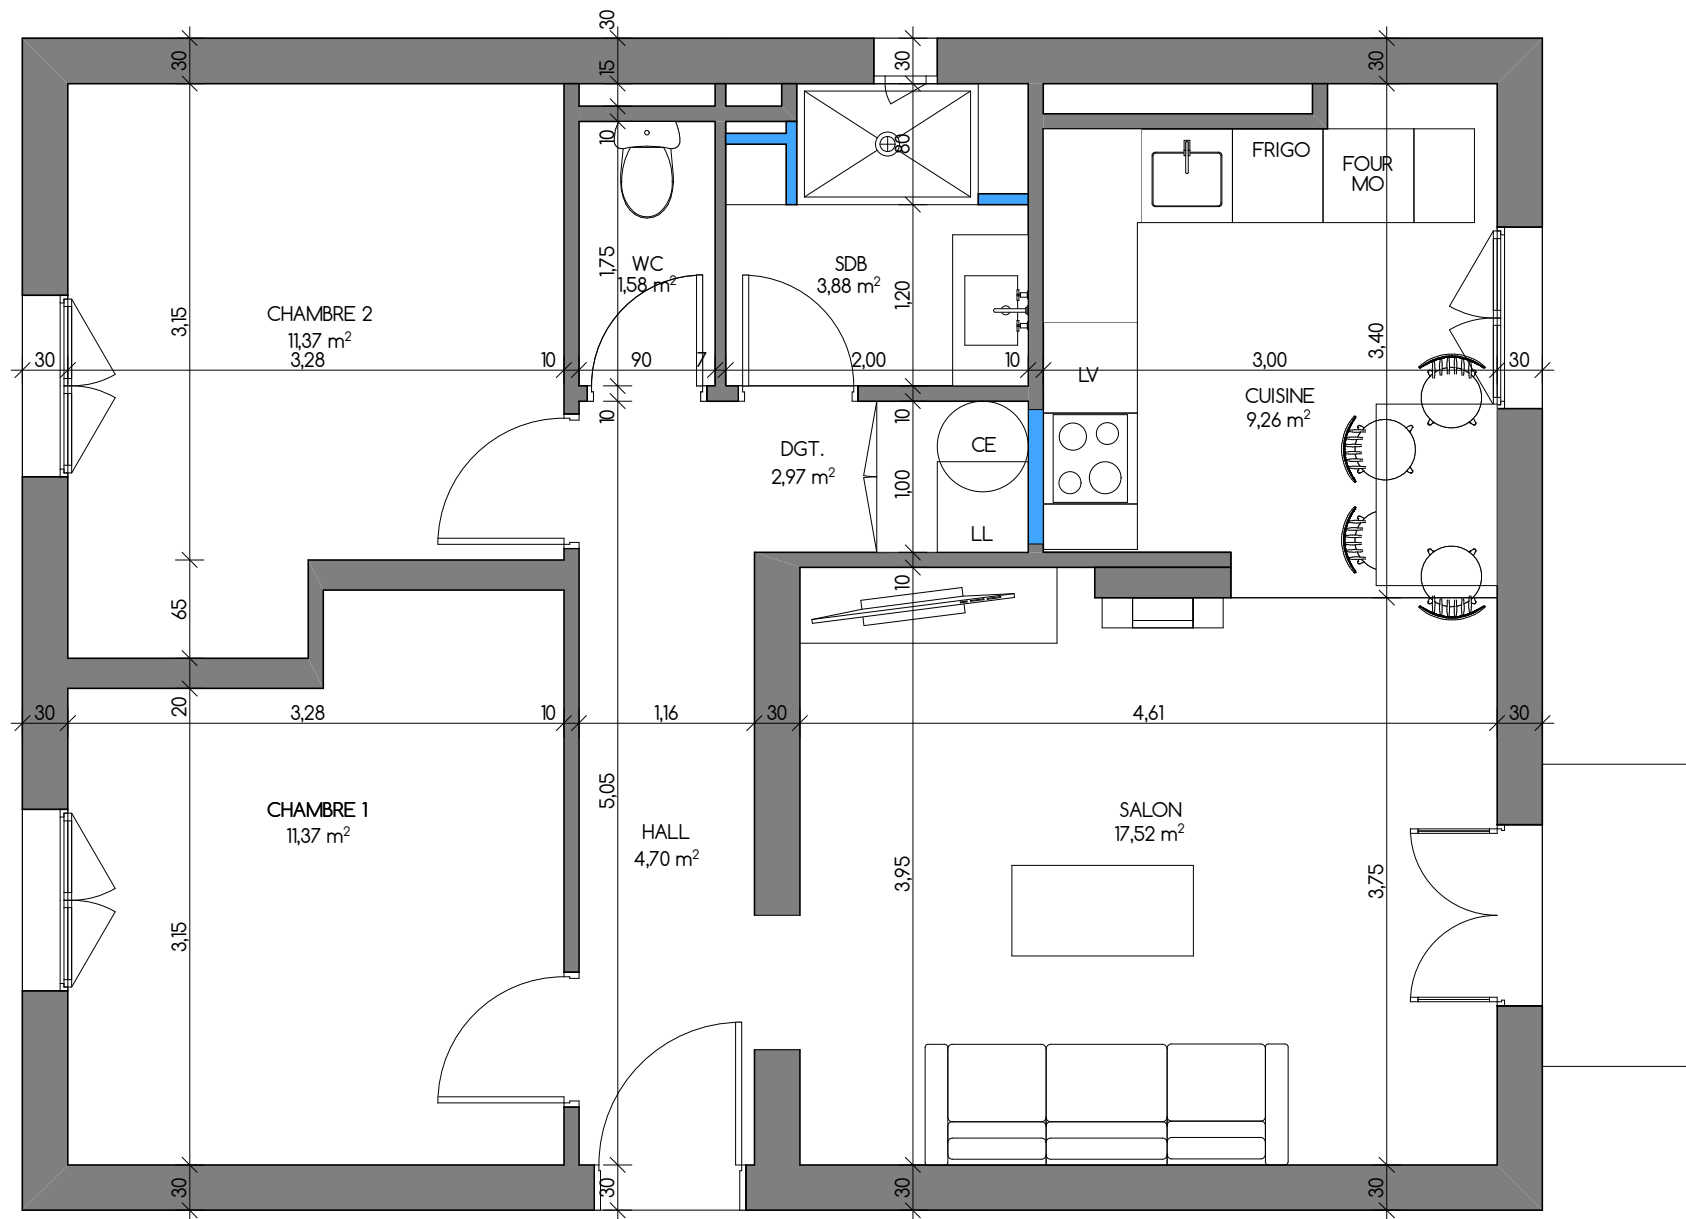

PLAN ESQUISSE 2
ECHELLE 1/50e